



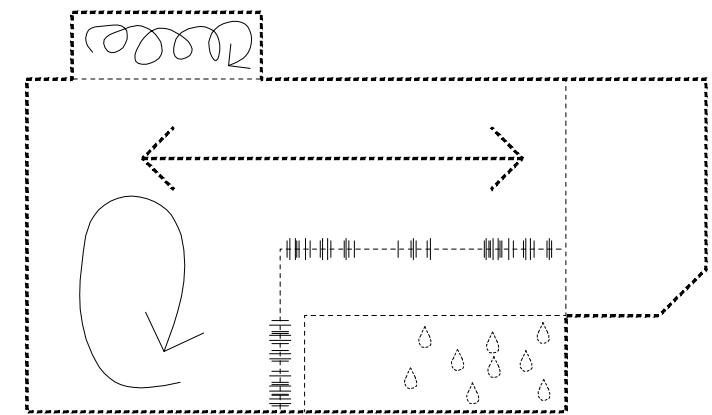
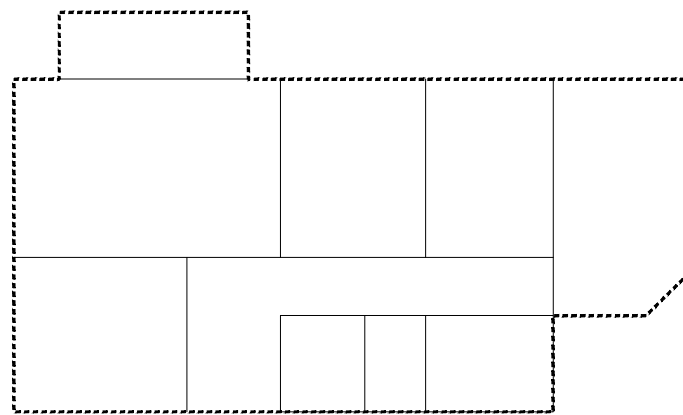
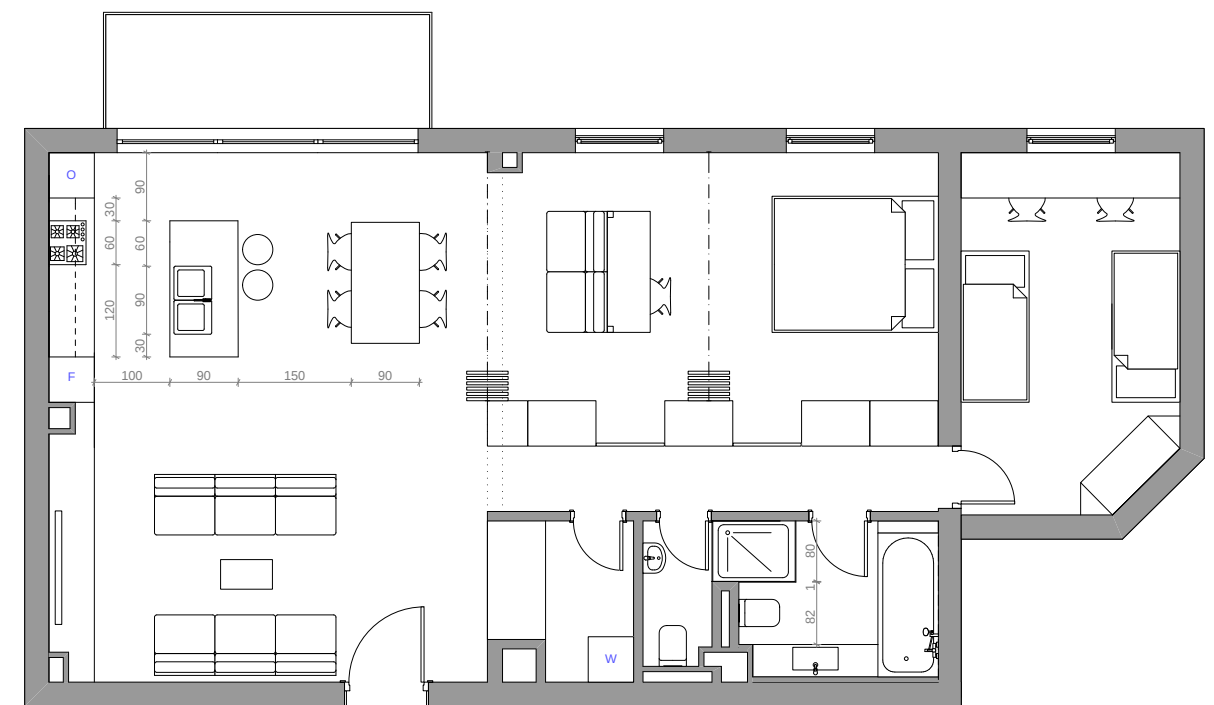


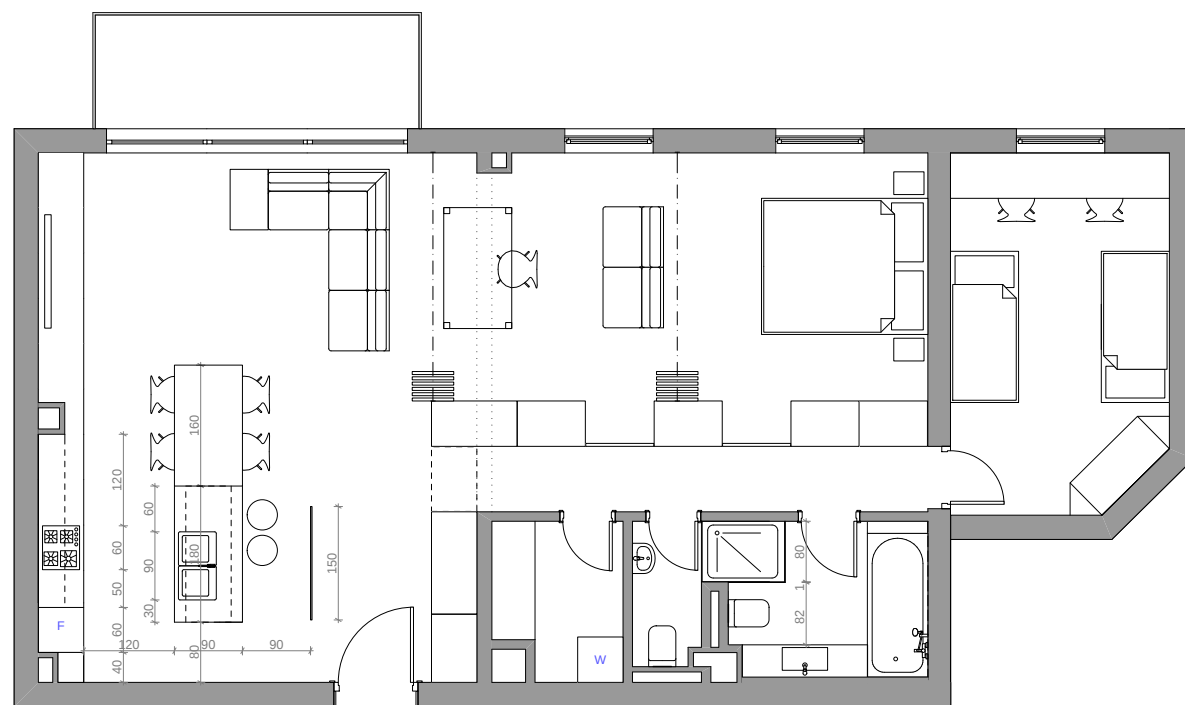


IDEJNO RJEŠENJE

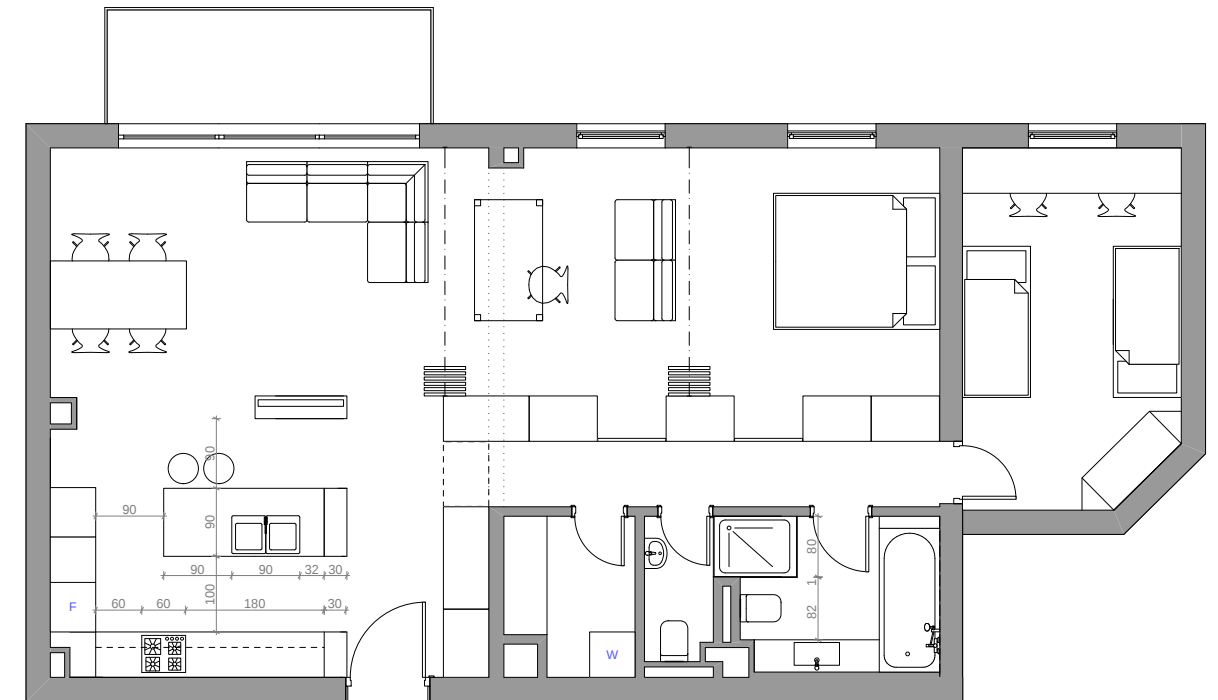


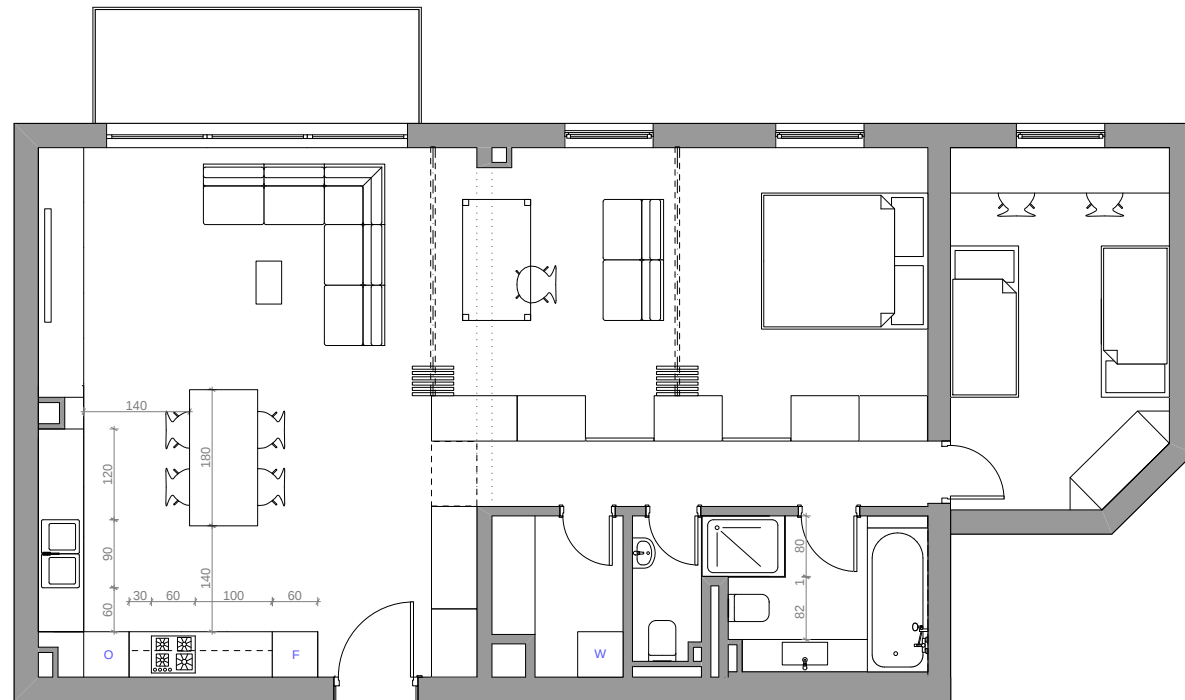

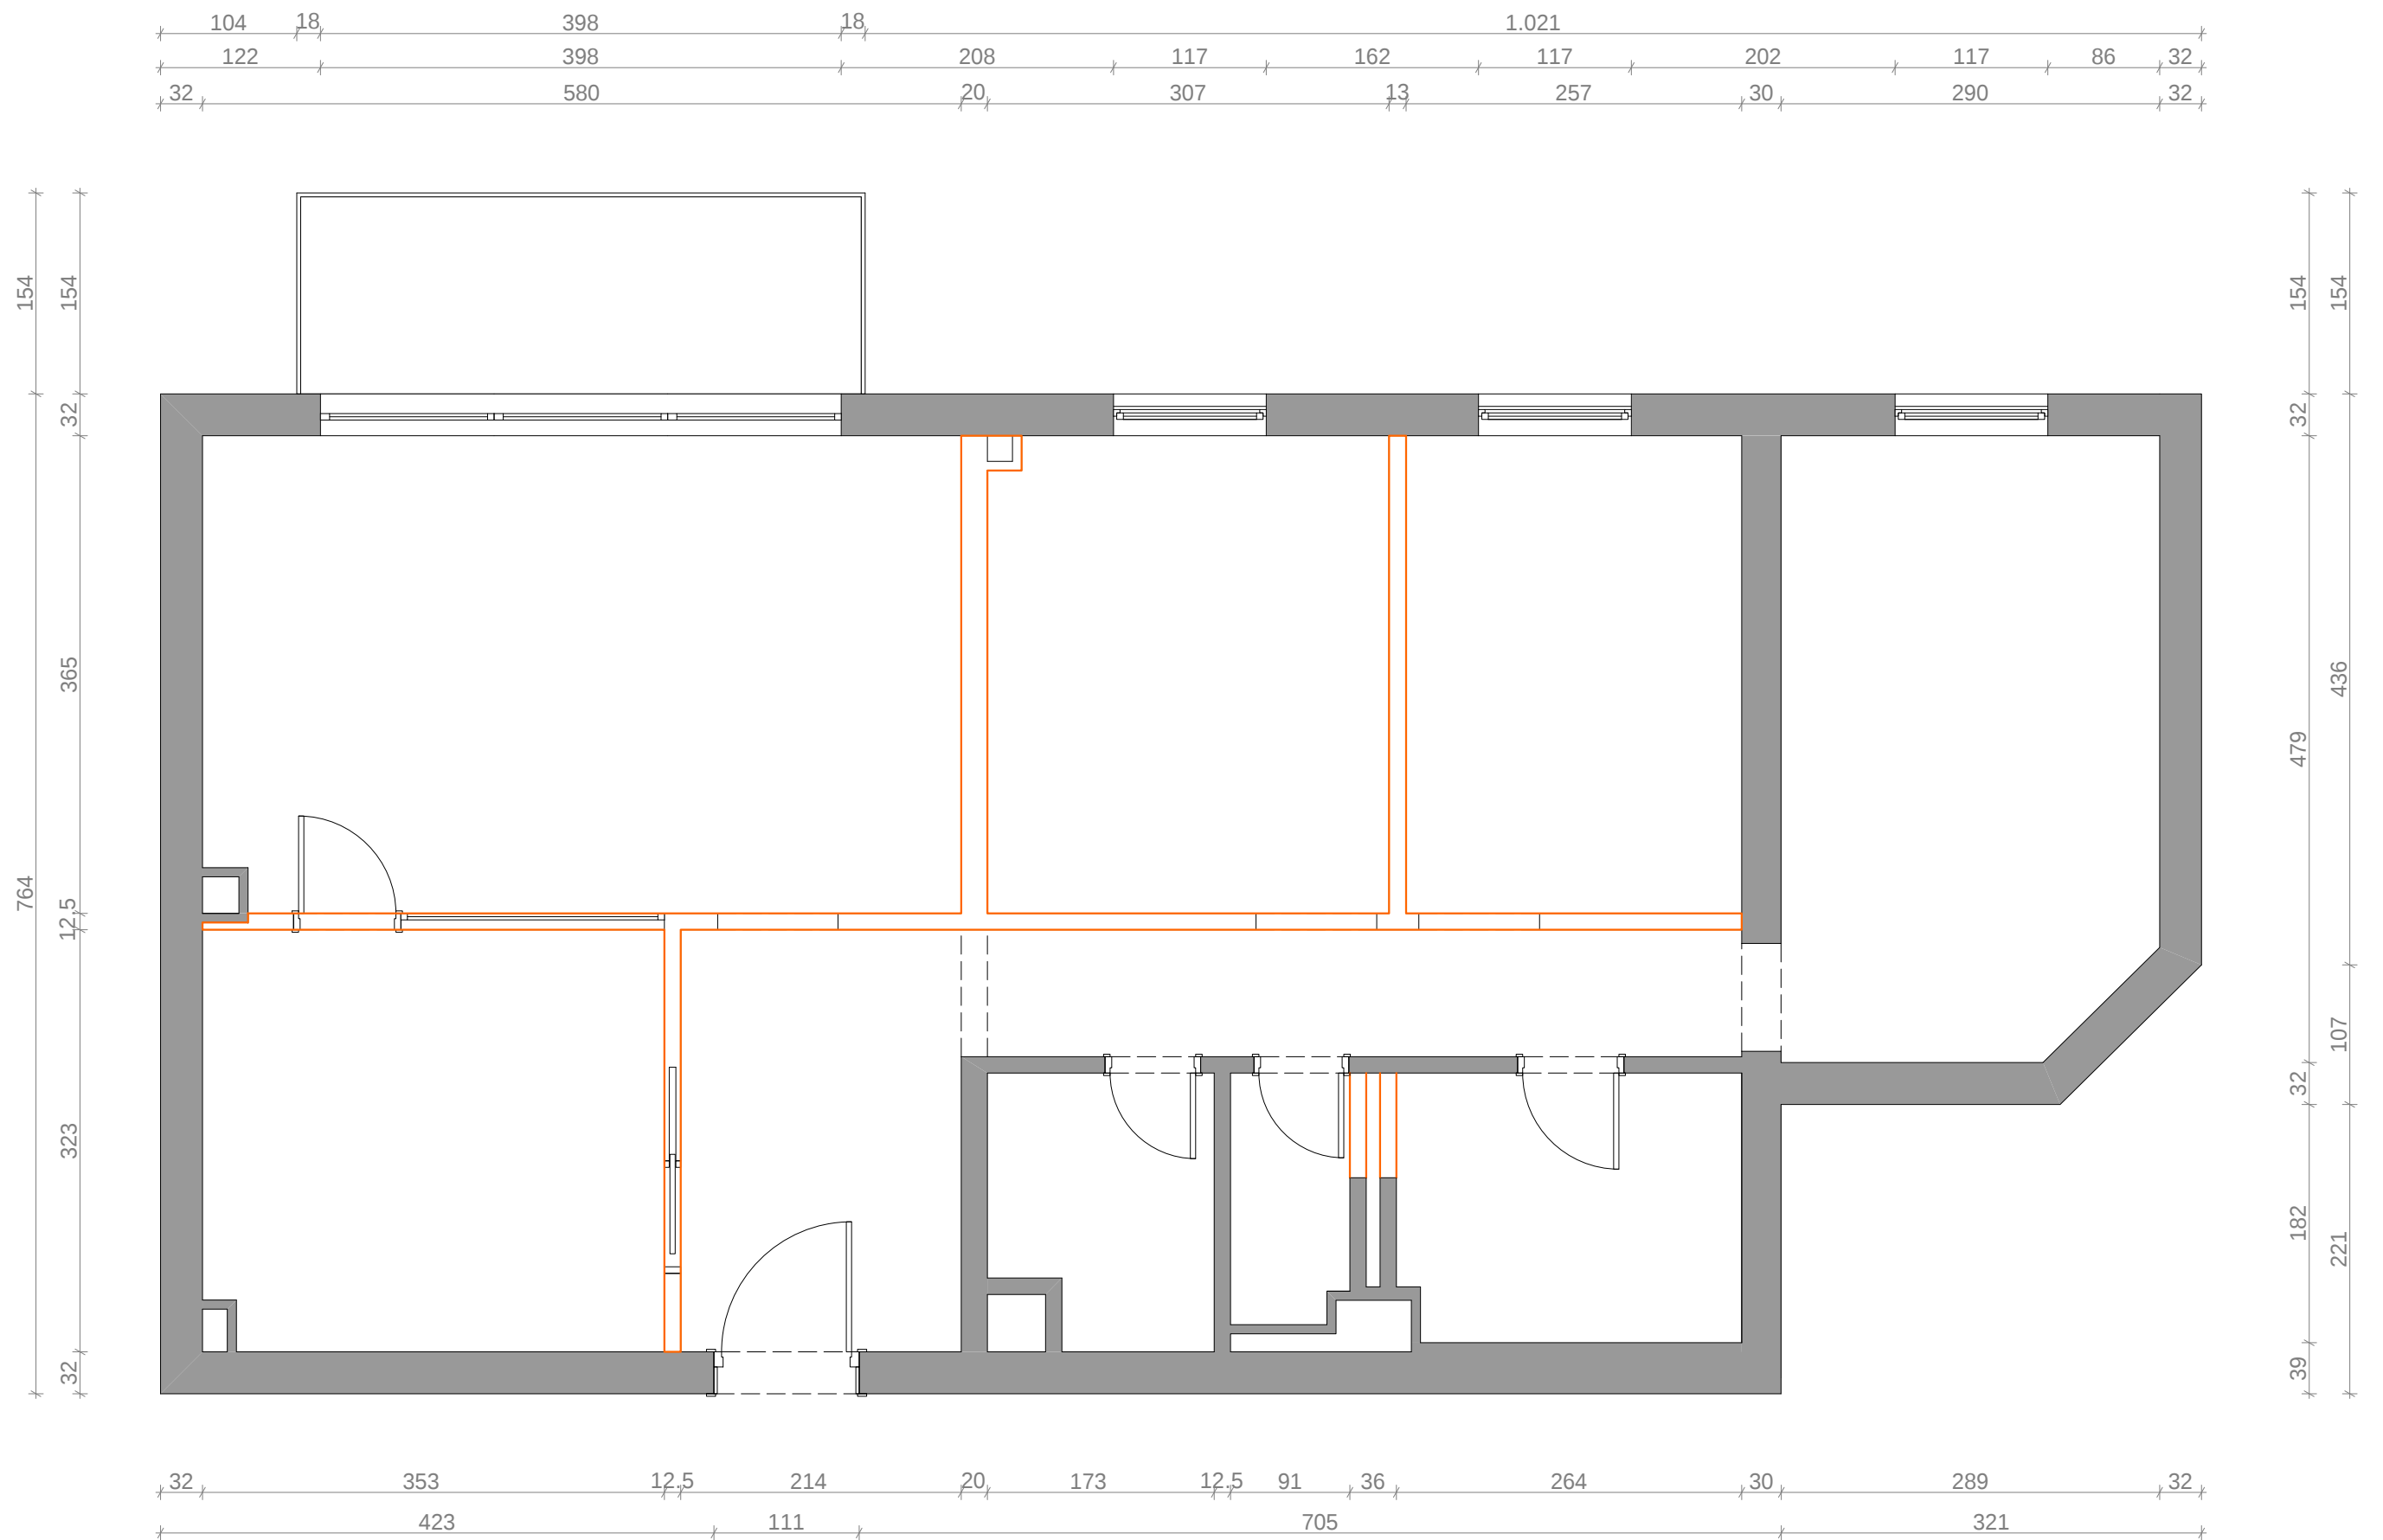





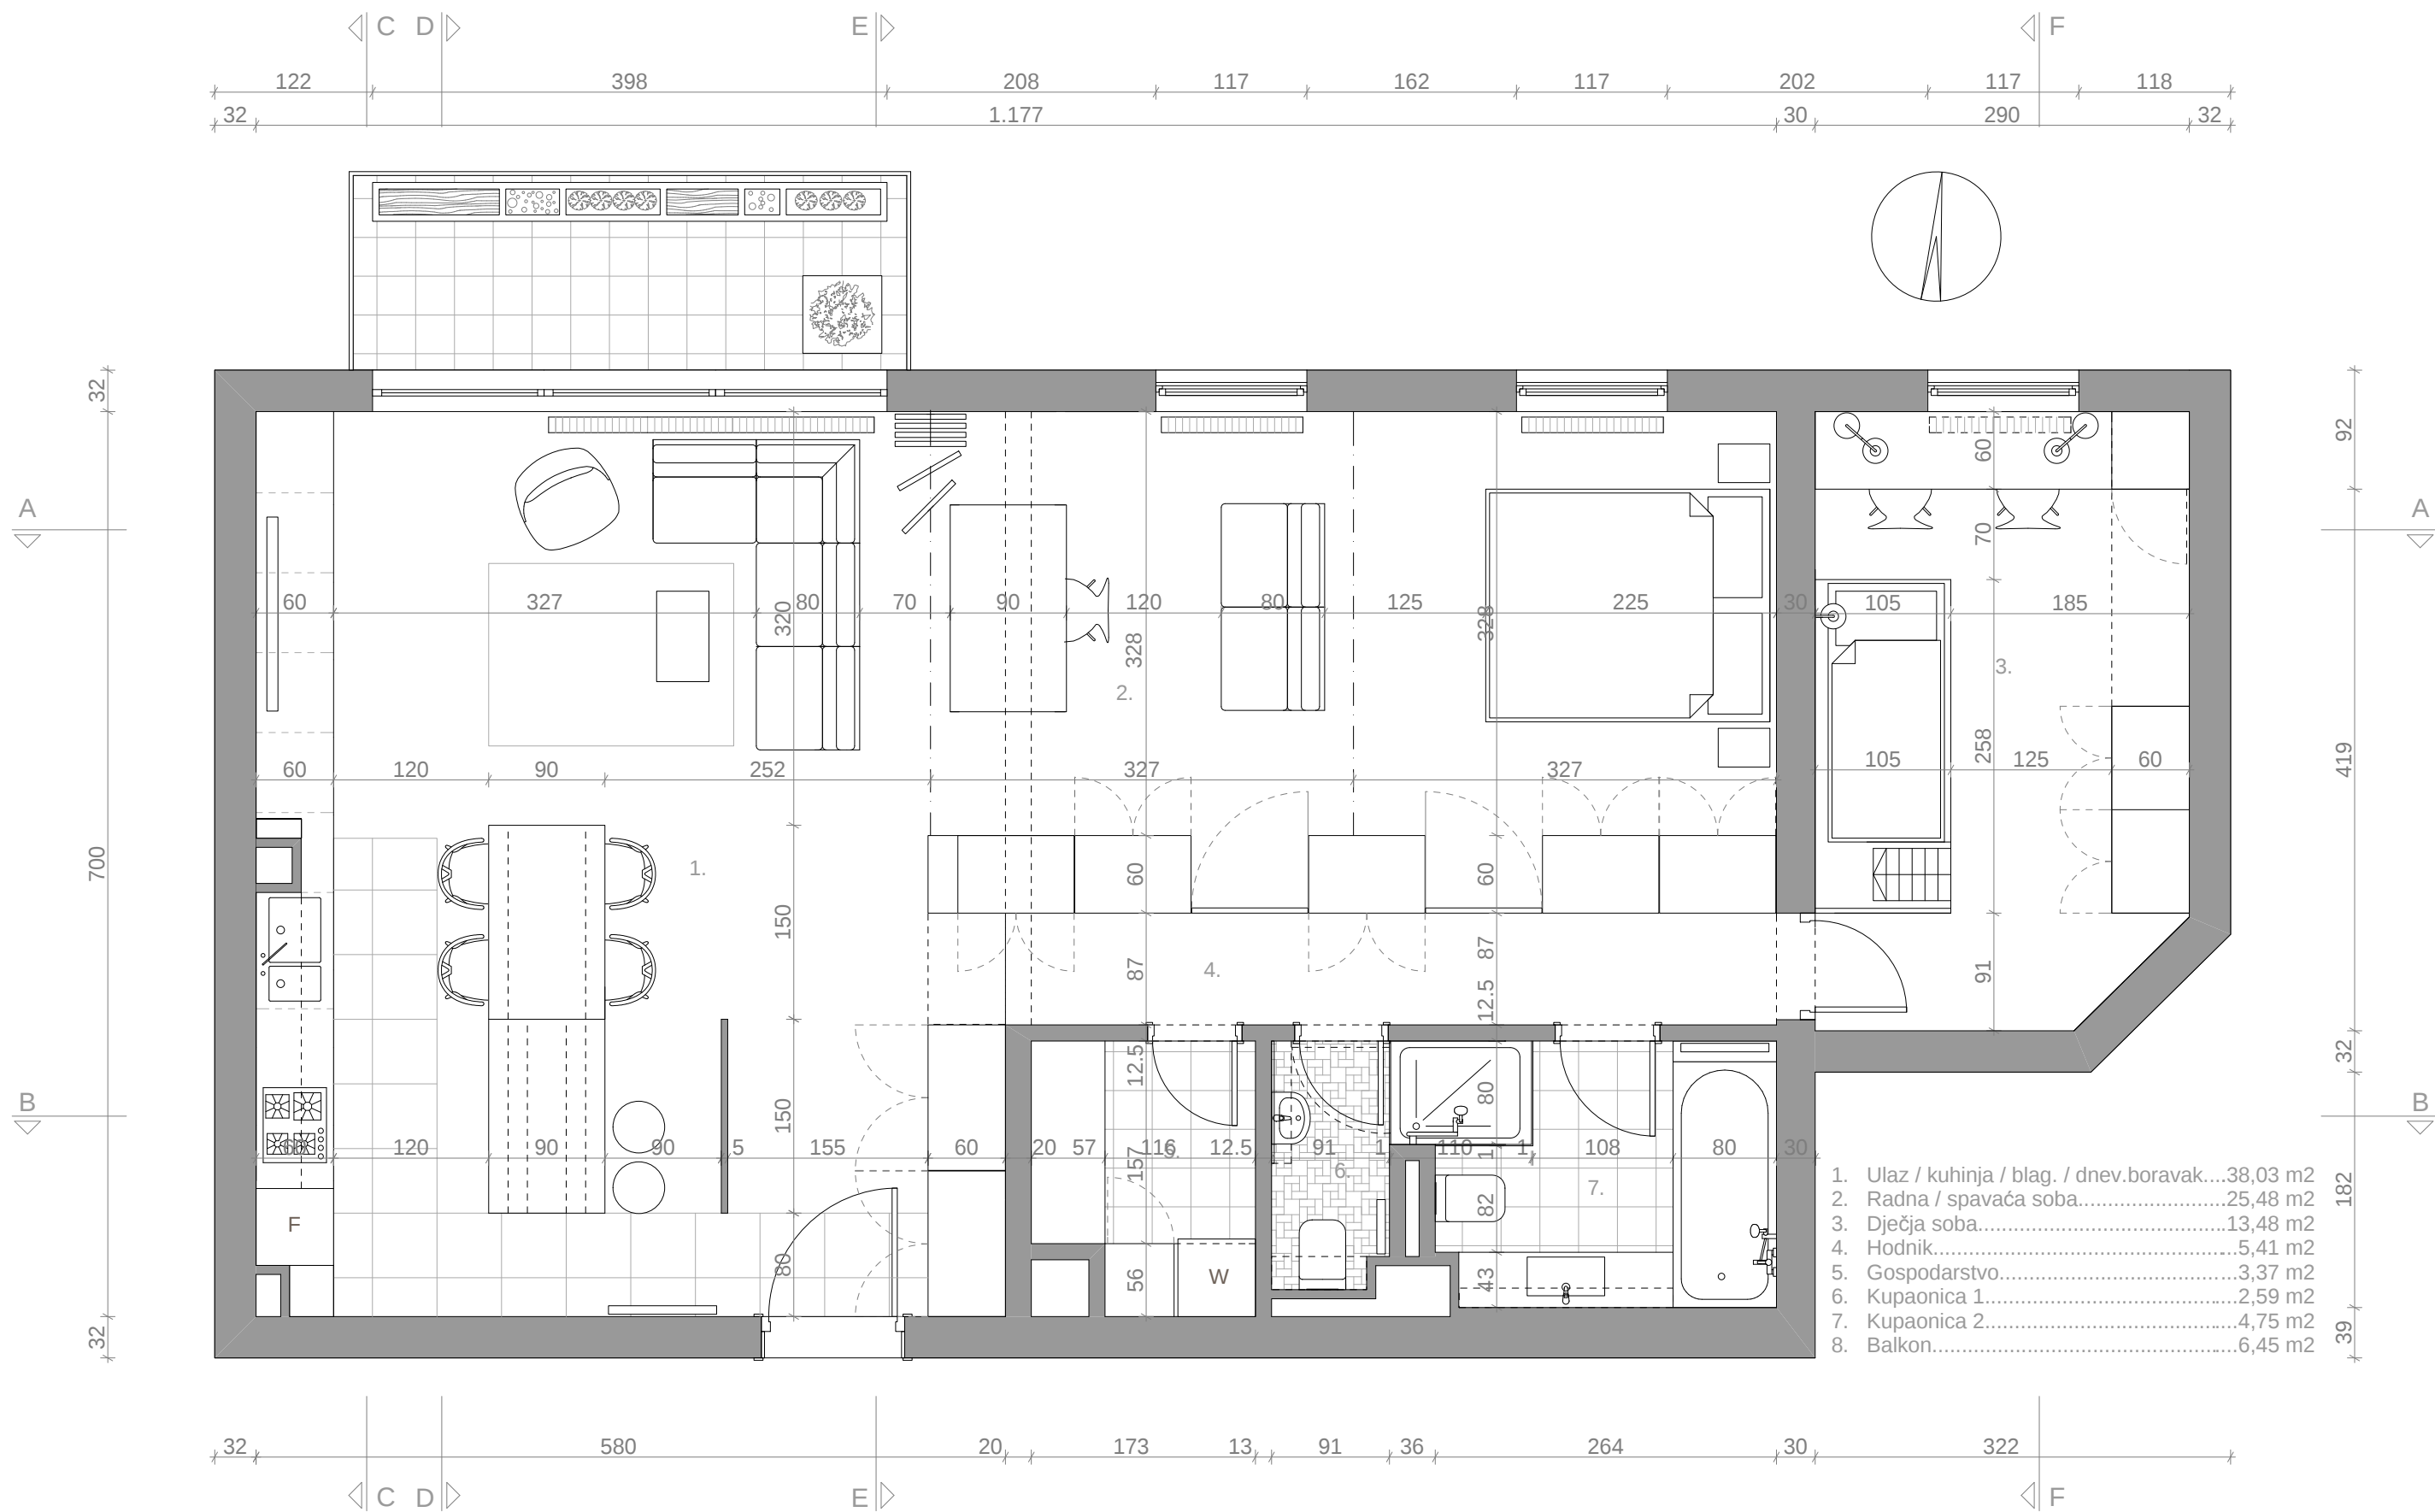

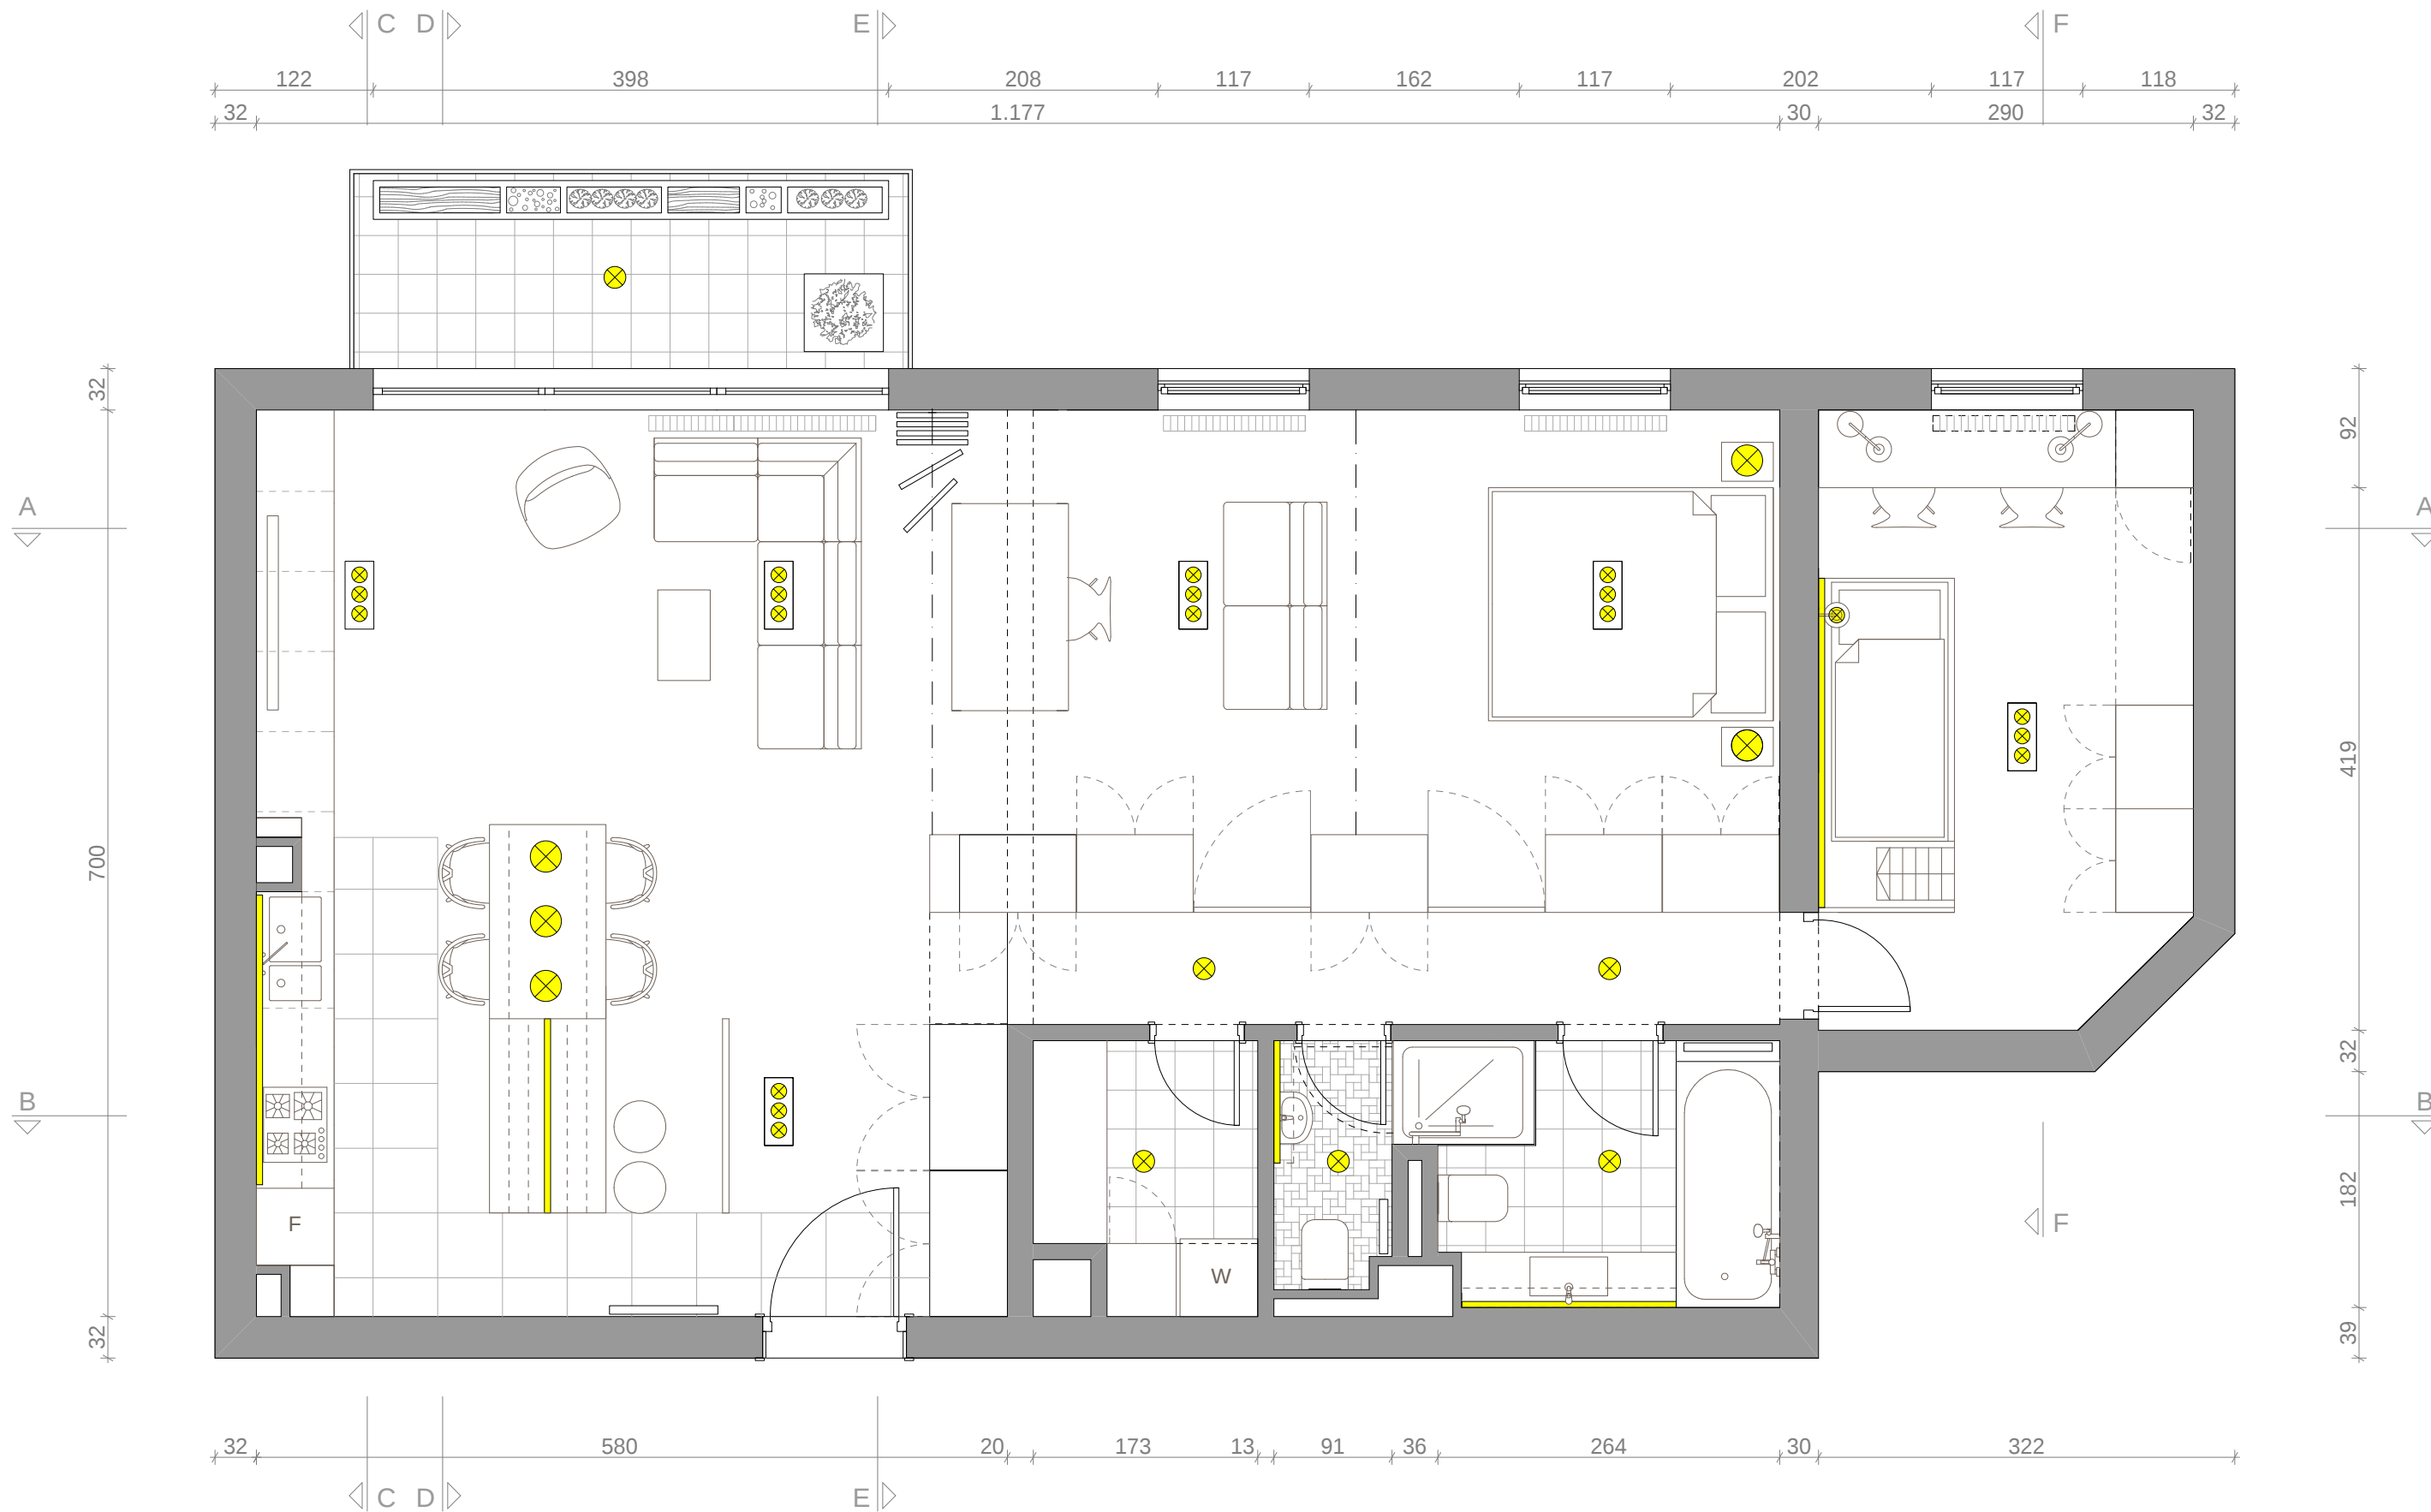


PLAN RASVJETE MJ 1:50

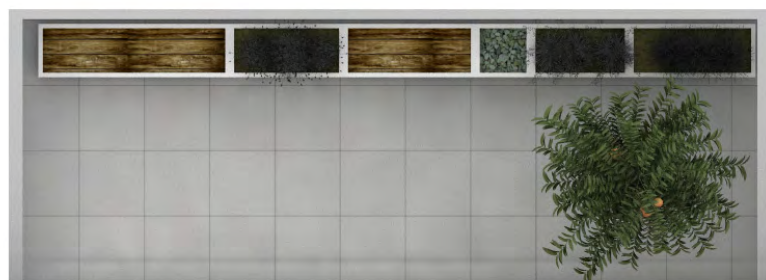


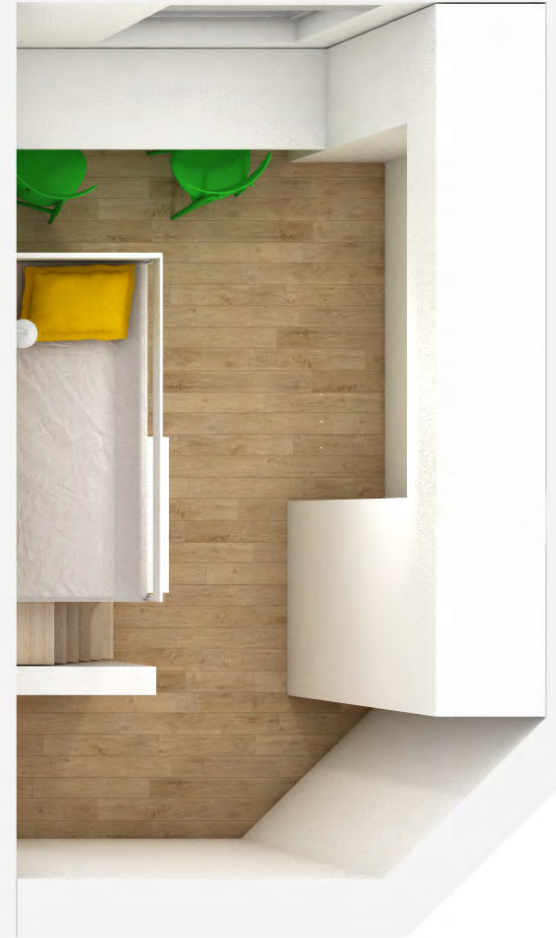


PRESJEK D-D

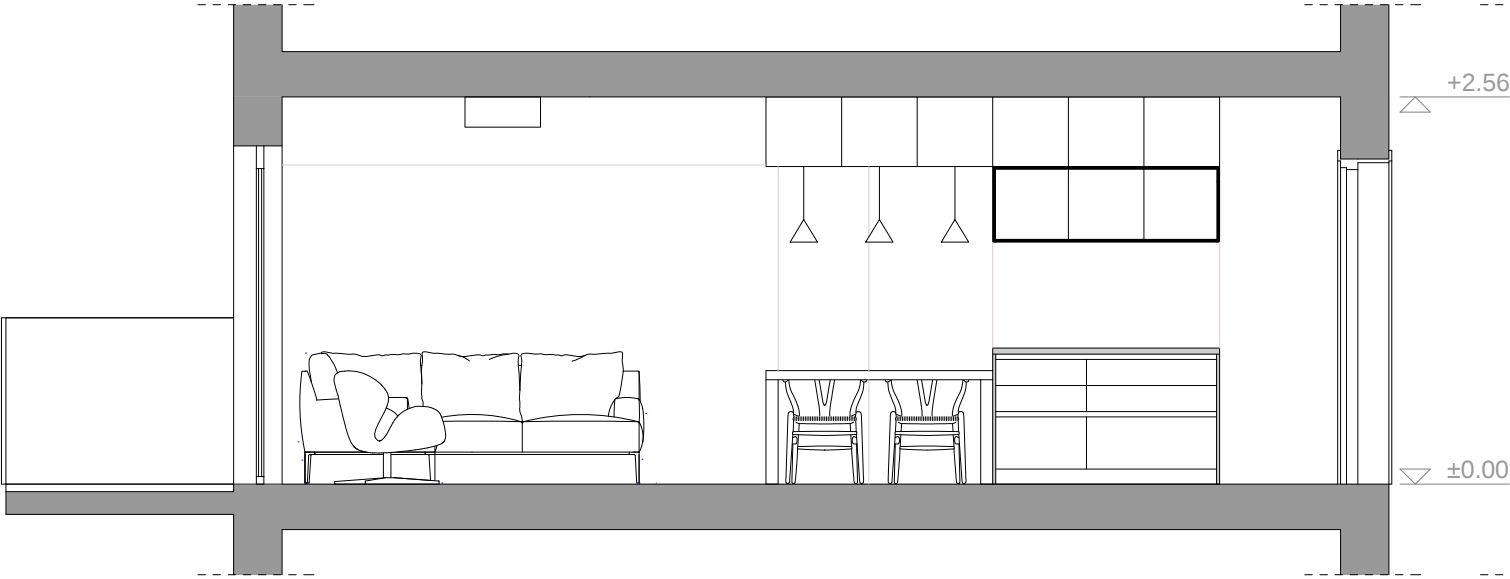


PRESJEK C-C

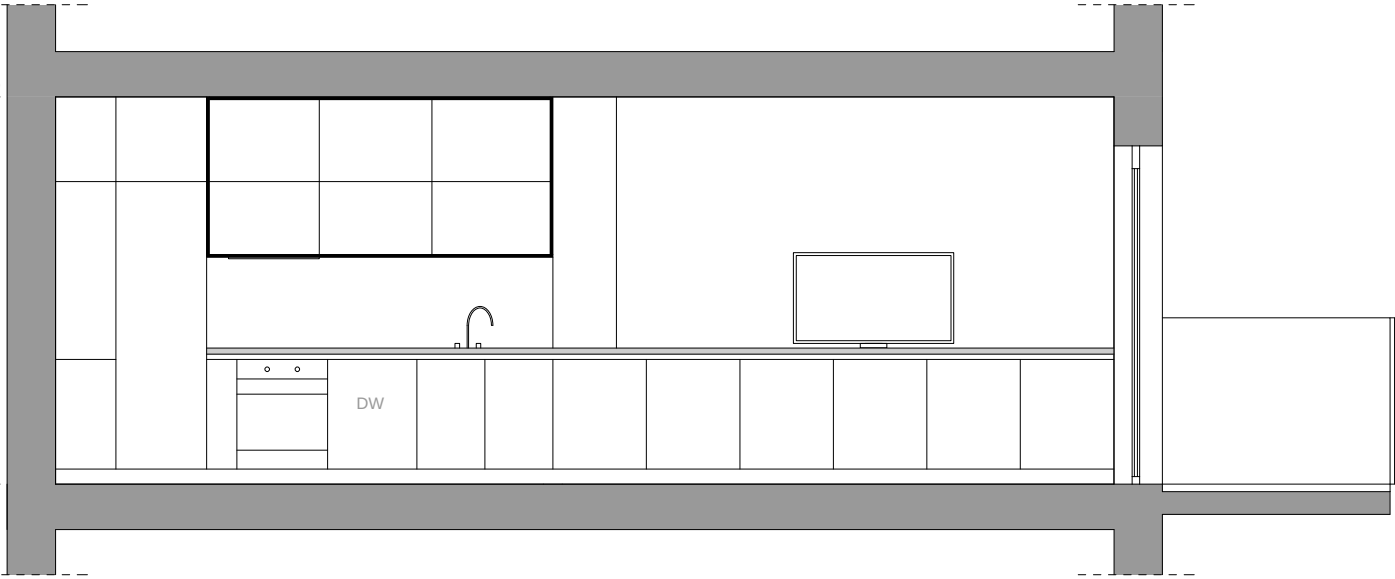


PRESJEK E-E

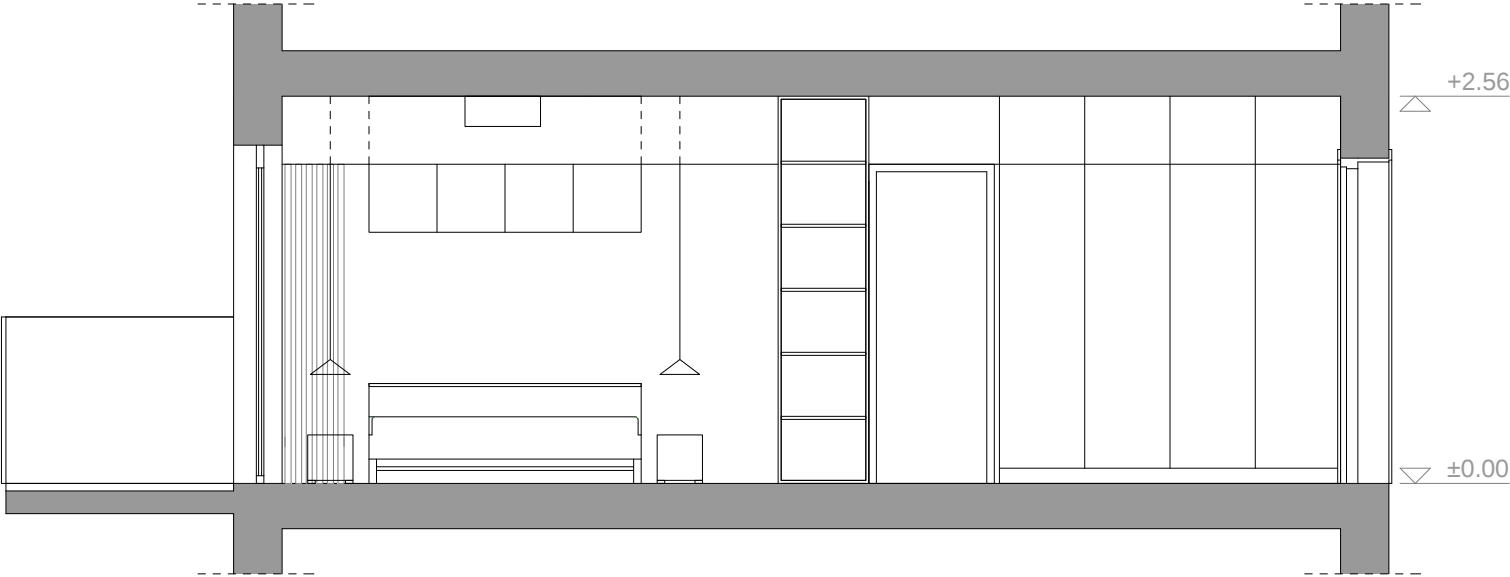

PRESJEK F-F

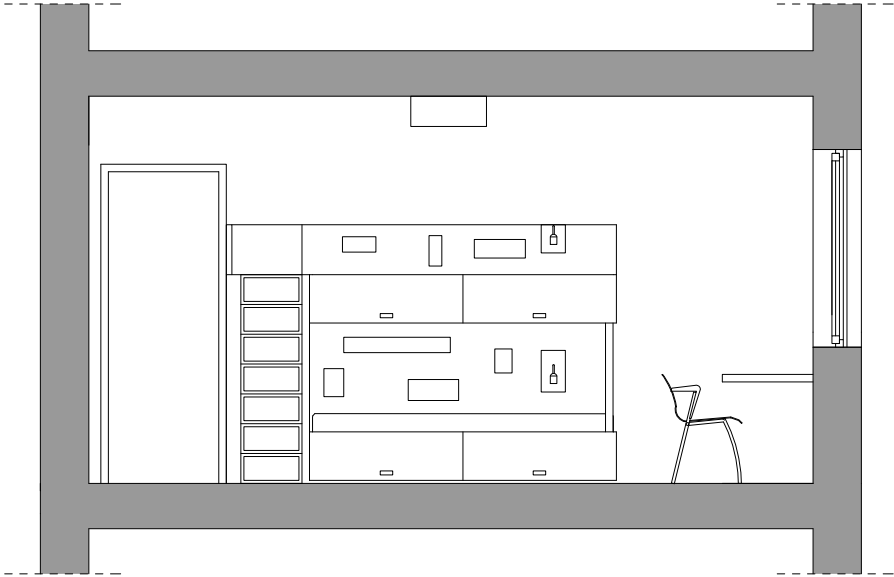

PRESJEK B-B

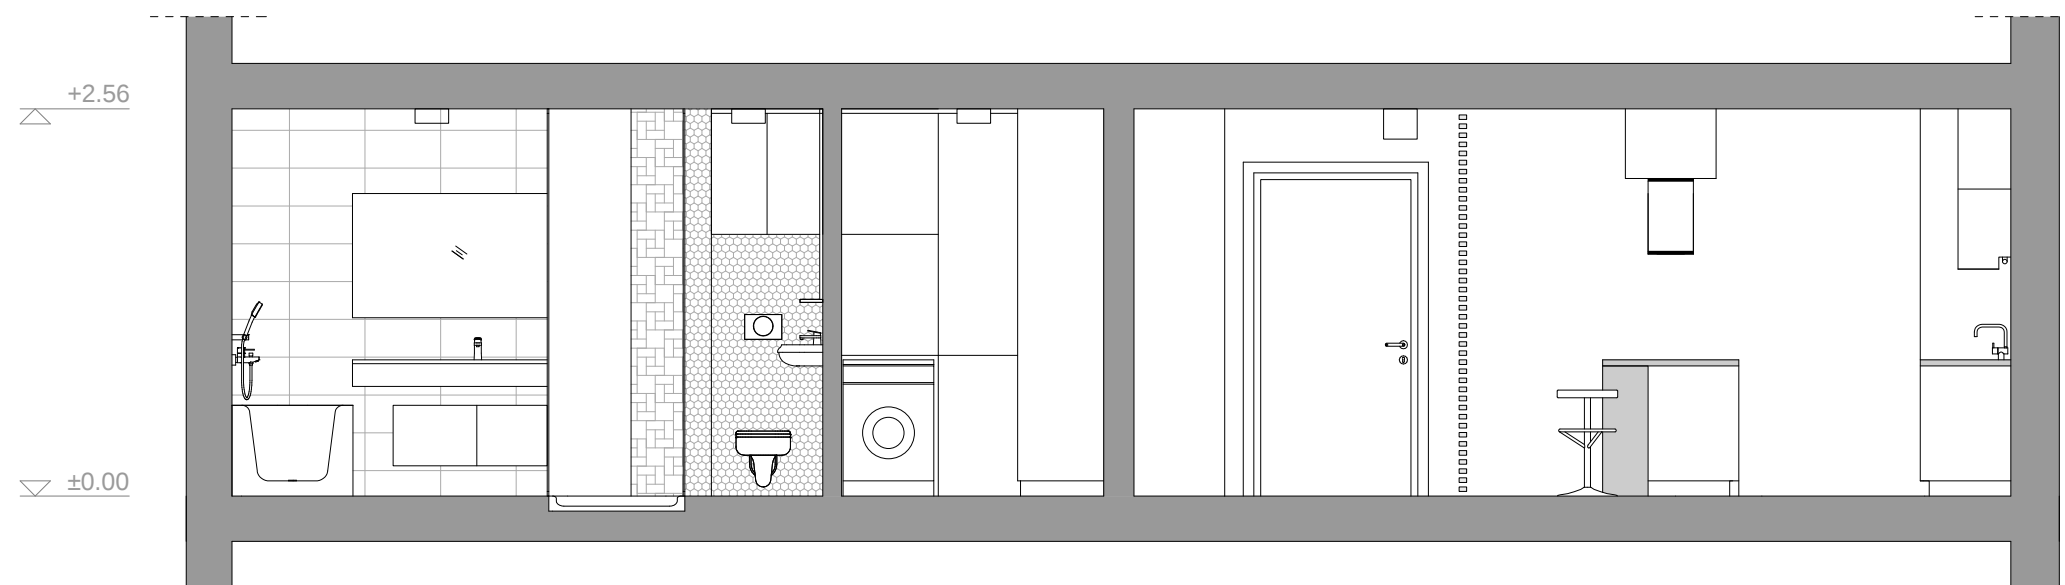

PRESJEK A-A

